



PRELIMINARY  
NOT FOR  
CONSTRUCTION

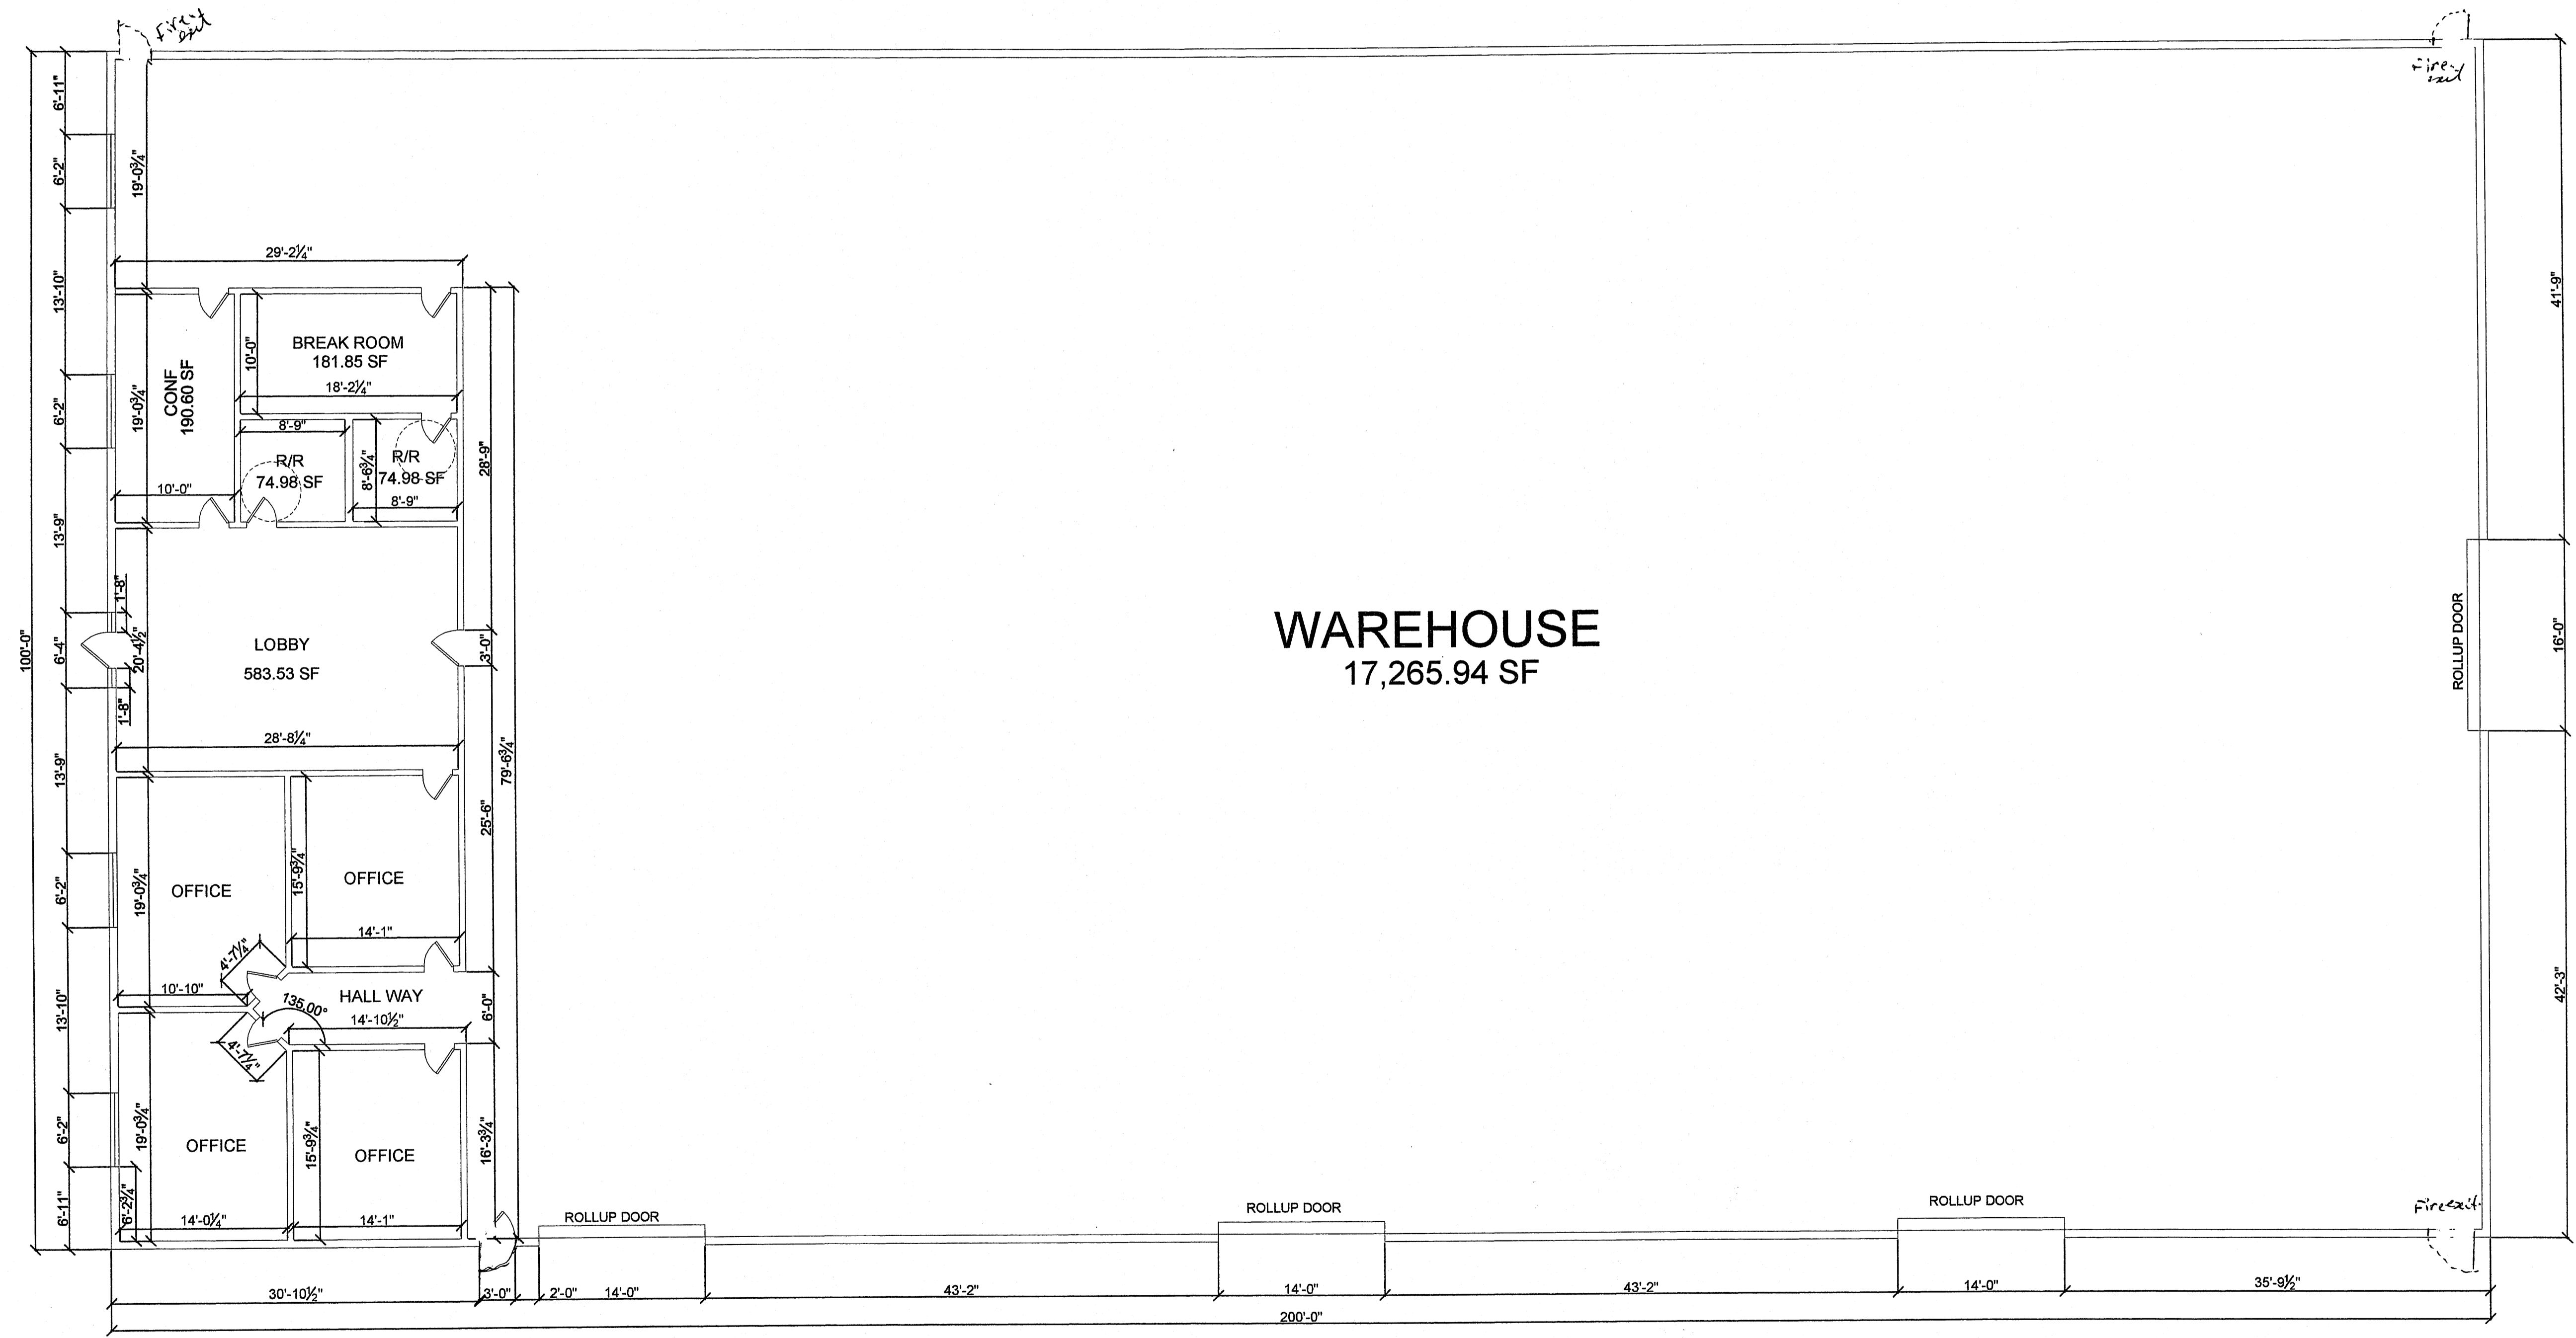

1 FLOOR PLAN  
Scale: 1.5:1

NO.	DESCRIPTION	BY	DATE	SCALE
1	CIVIL SET ISSUED TO THE CITY OF REVIEW	MA	5/29/08	1"=100'
2		MA		
3		MA		

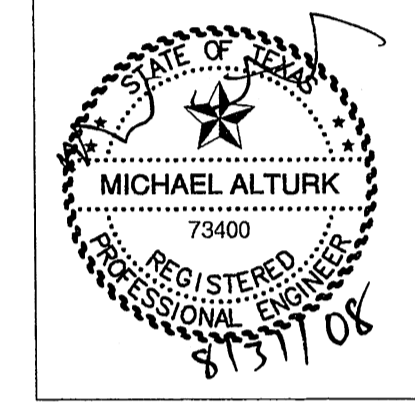

**NEW WAREHOUSE**  
705 W. KENNEDALE PKWY  
CITY OF KENNEDALE  
TARRANT COUNTY, TEXAS

**FLOOR PLAN**

5850 W L20 SUITE 250  
ARLINGTON, TX 76017  
PHONE (817) 563-6900  
FAX (817) 796-1042  
EMAIL: maec@maengineering.net

SHEET  
**A-1**